



Basal Hale SW-NE Structural Cross-Sections

3

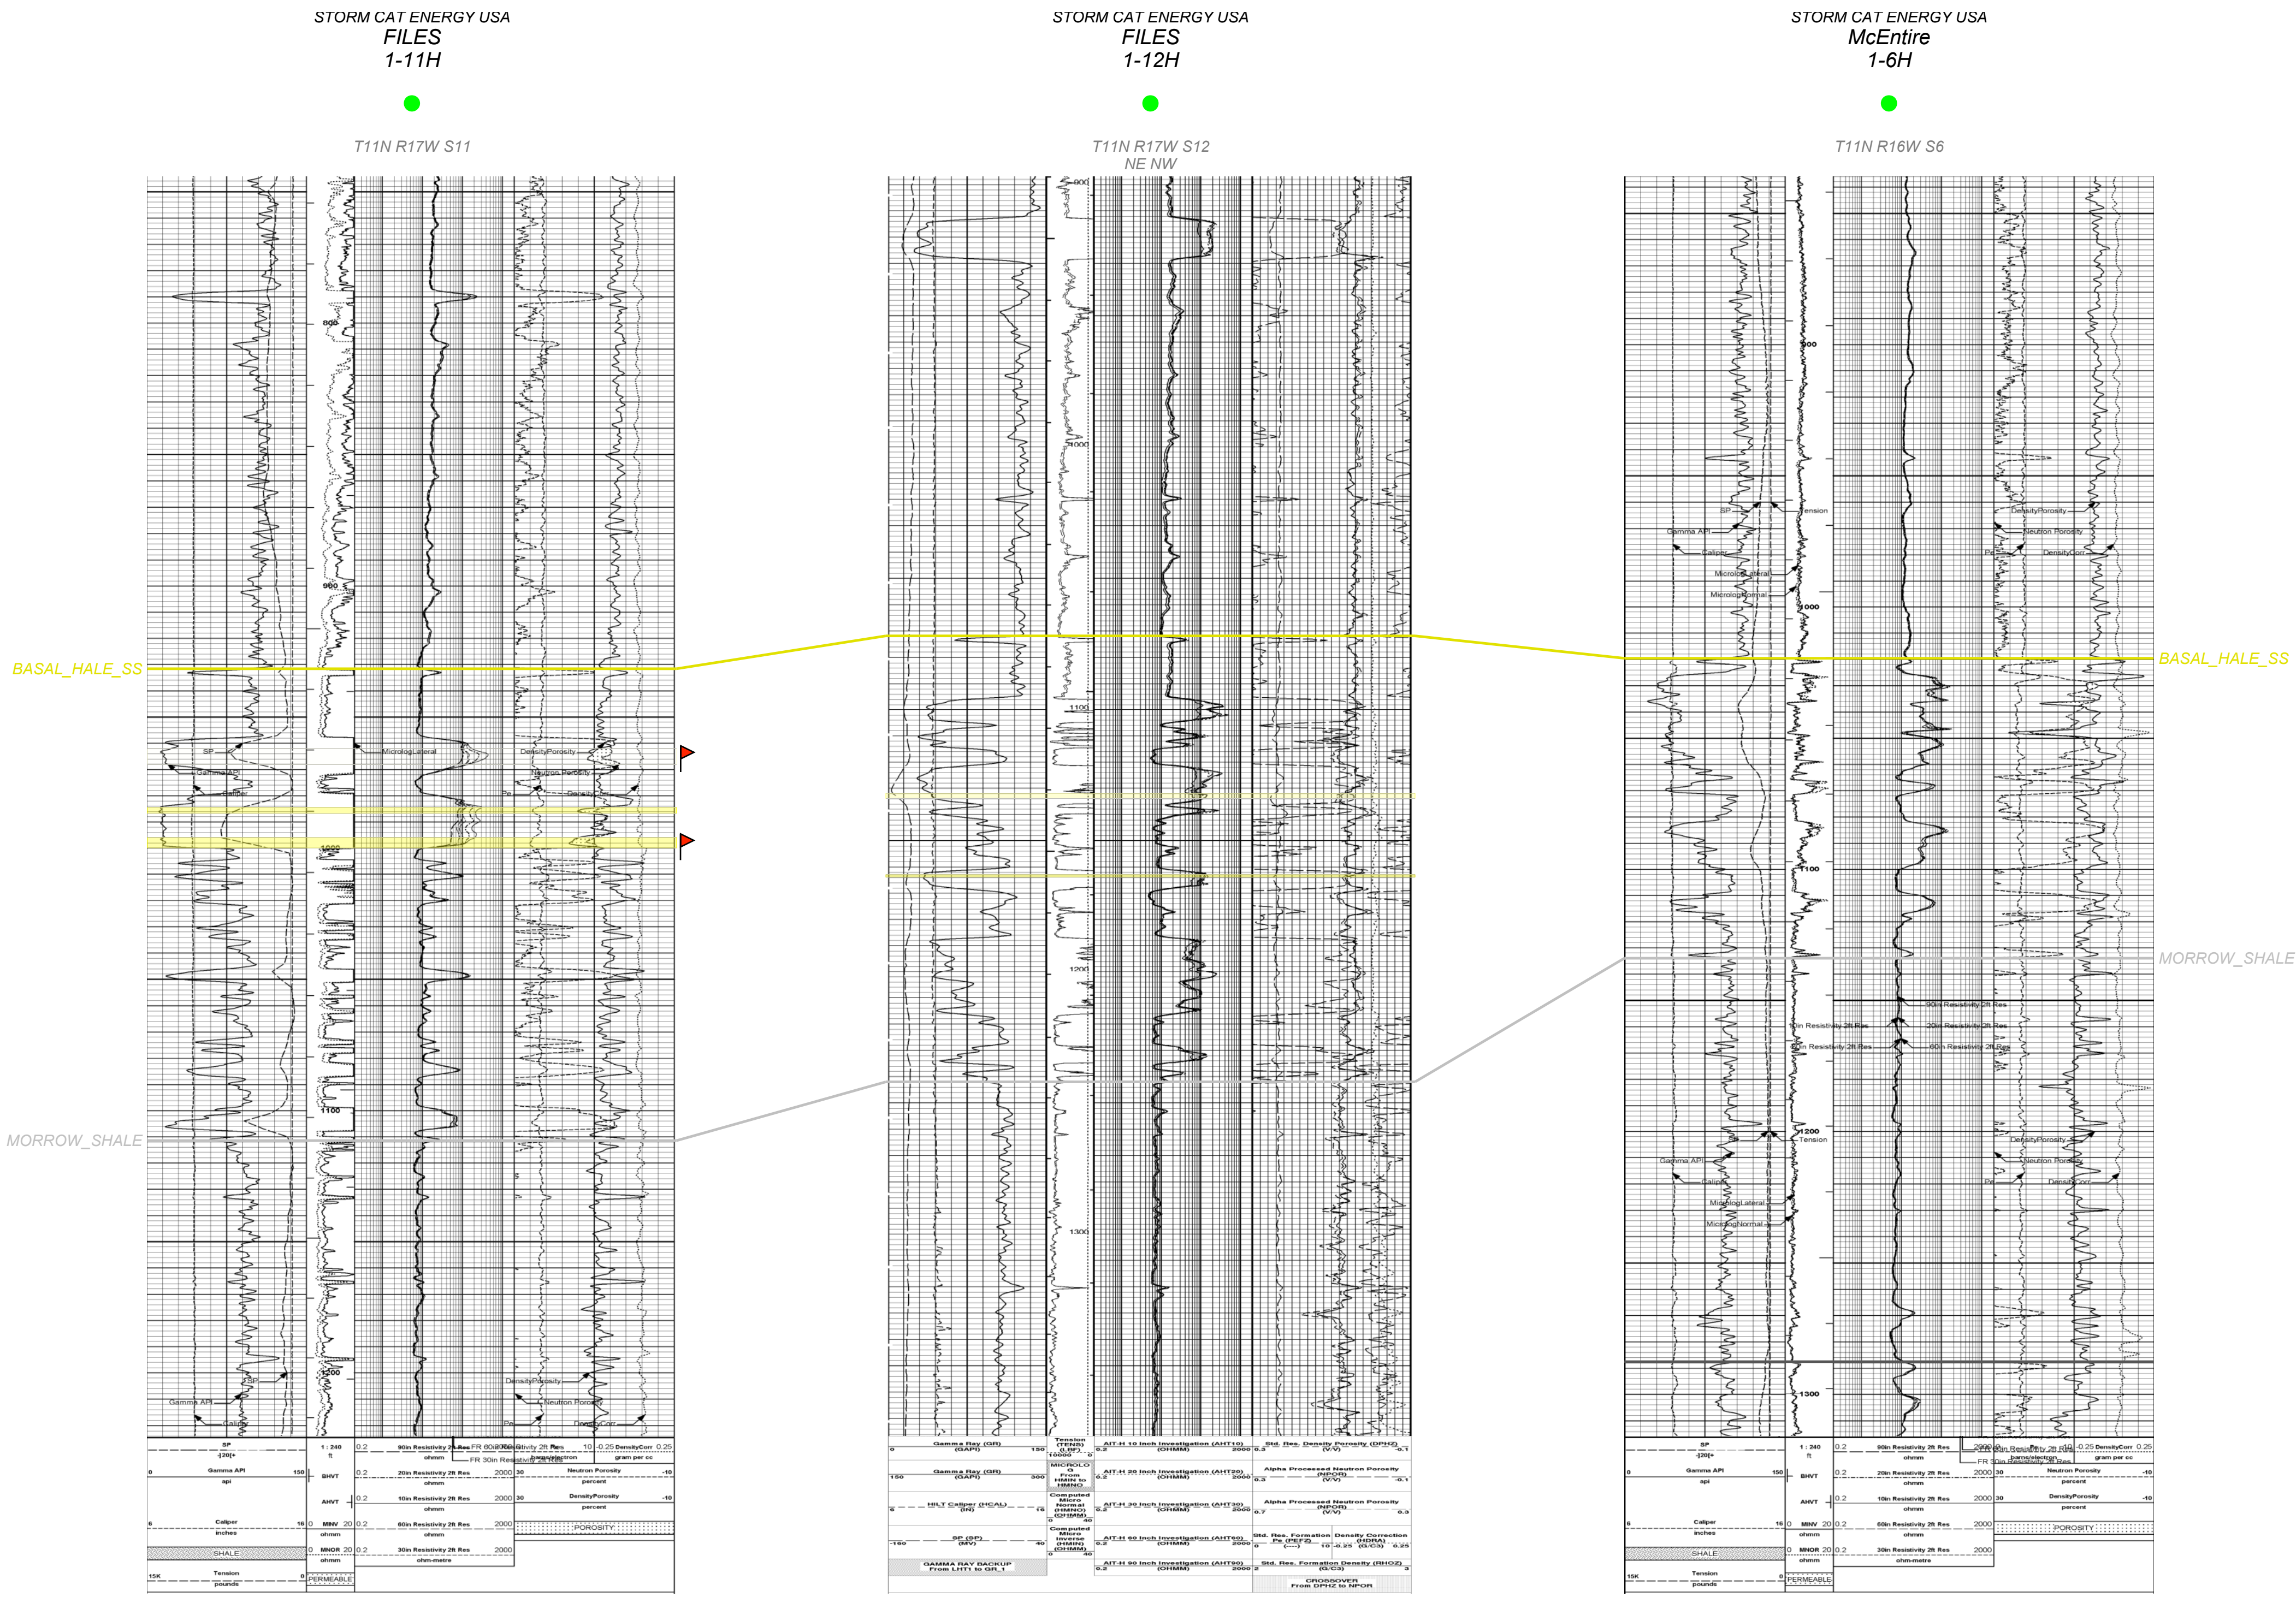

2

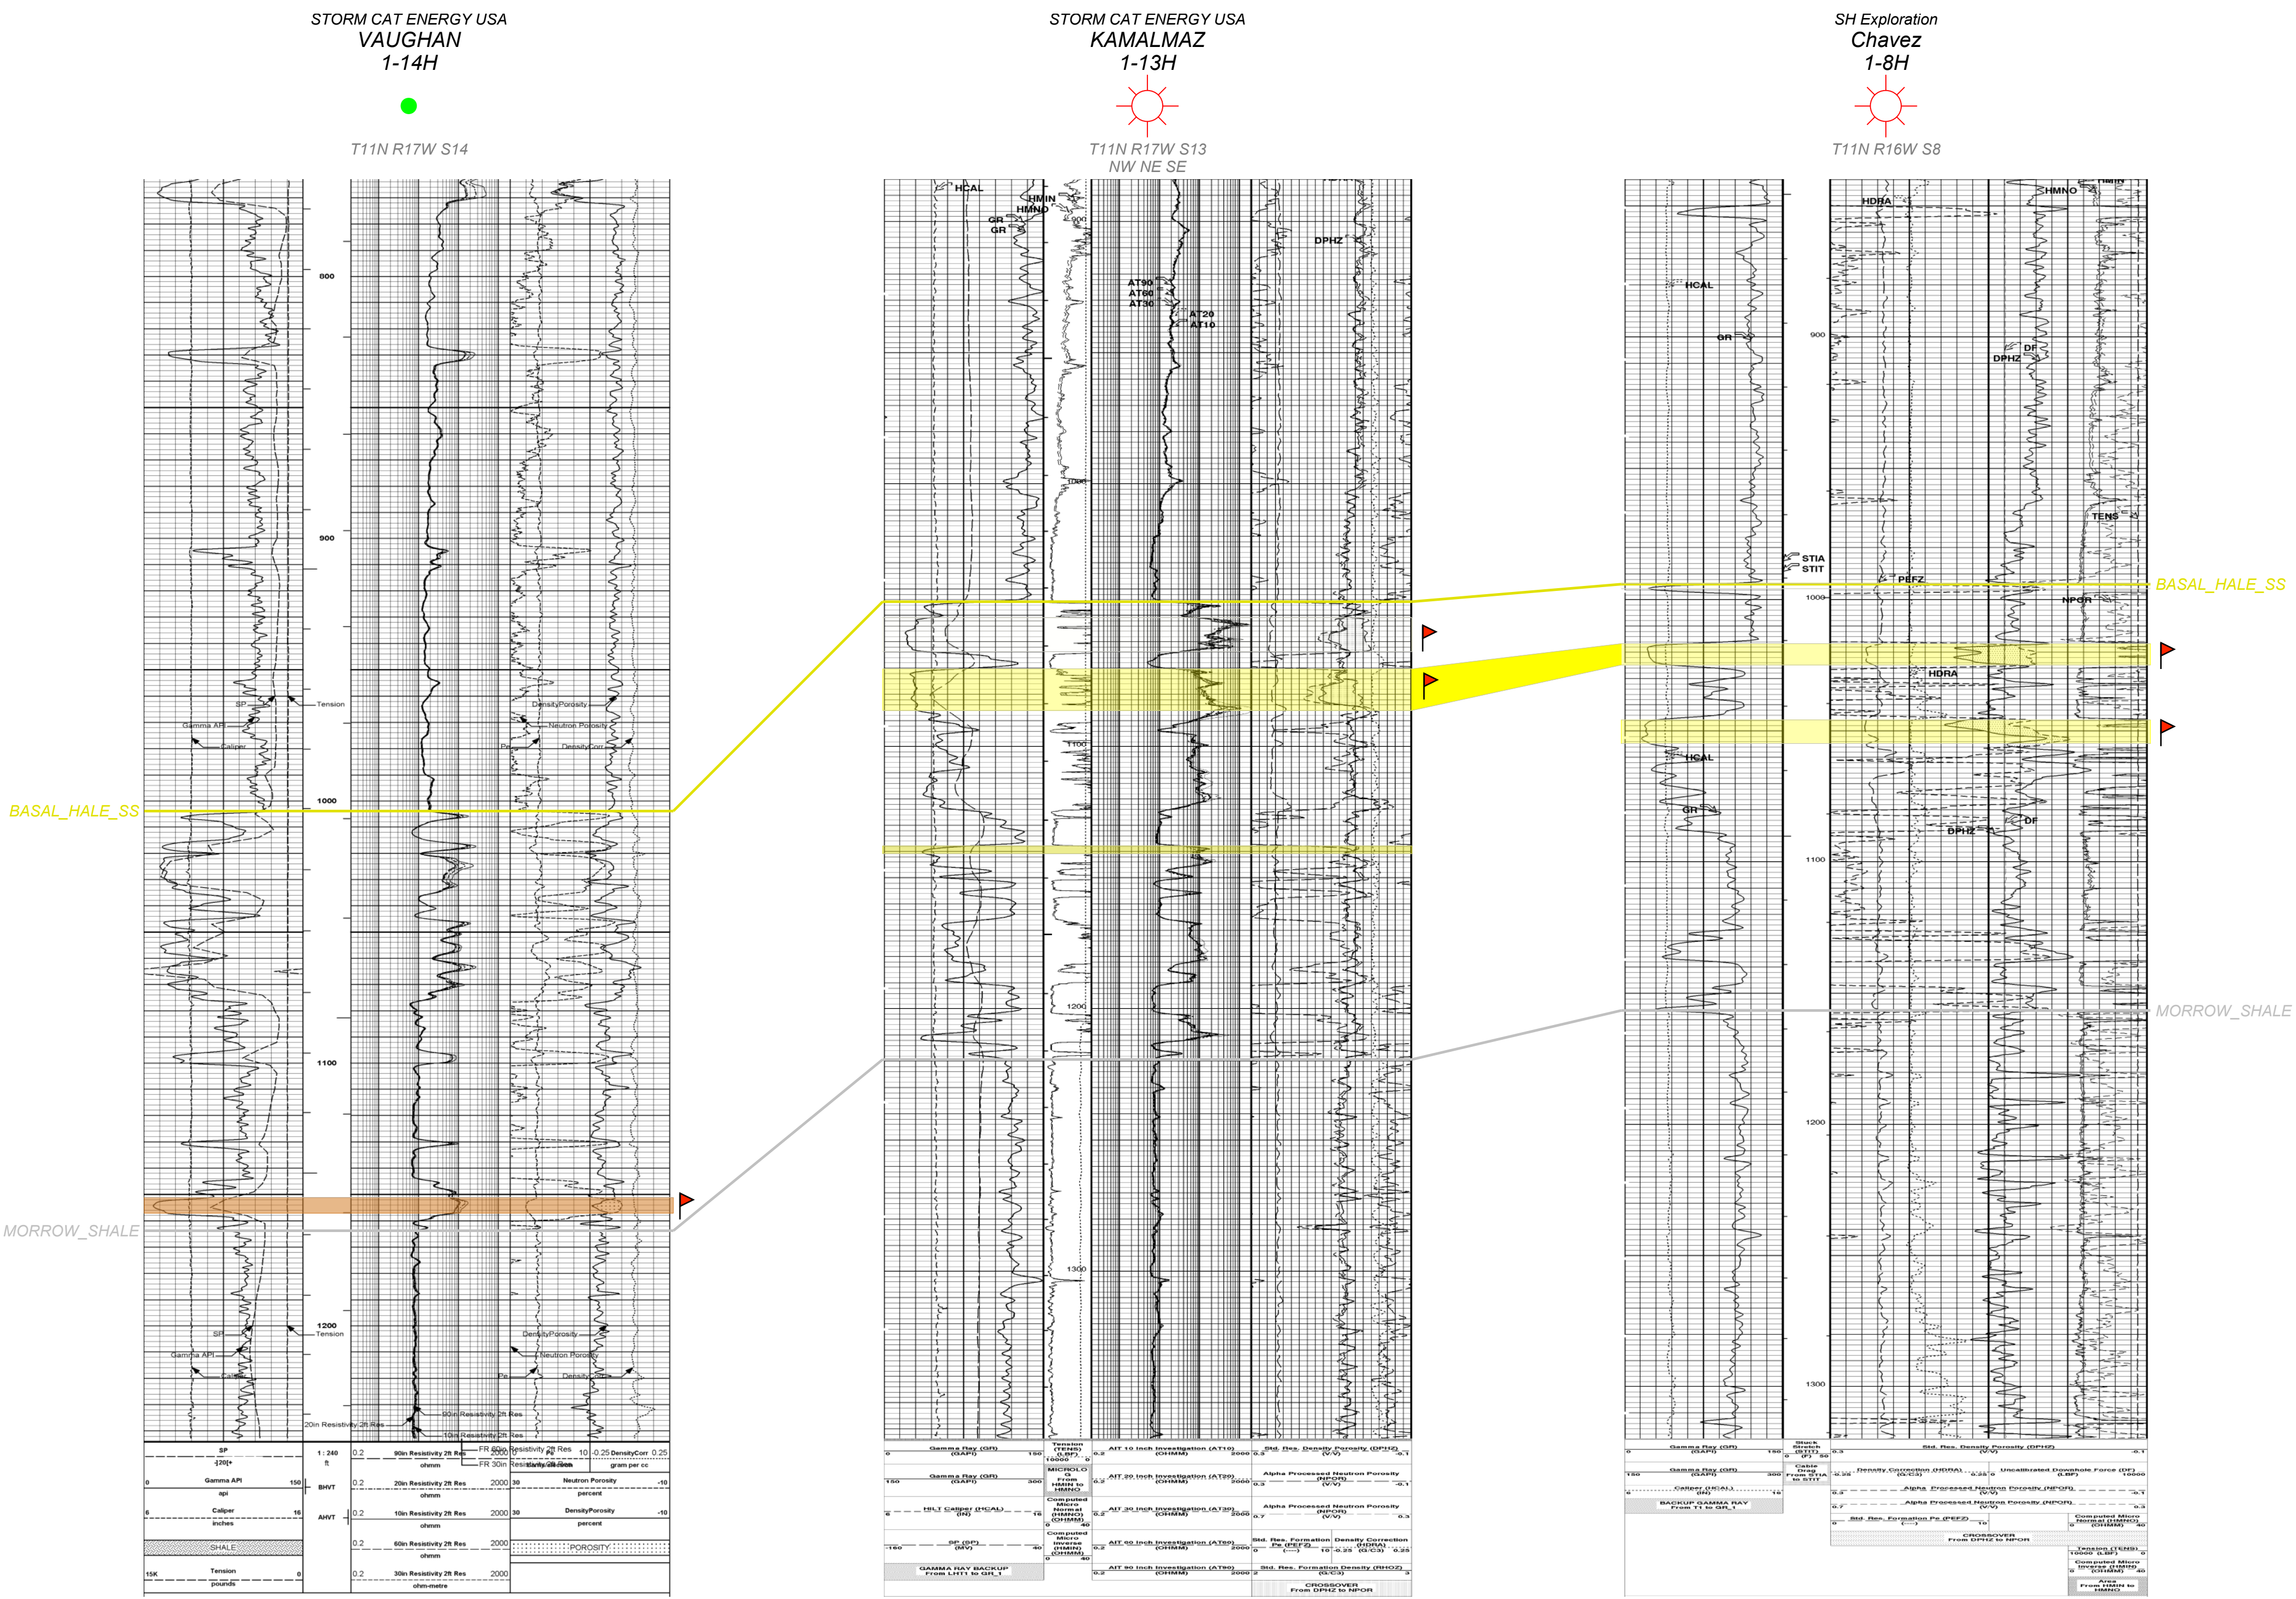

1

